



DATUM=110.00



DATUM=110.00




DATUM=110.00



DATUM=110.00

20 METERS

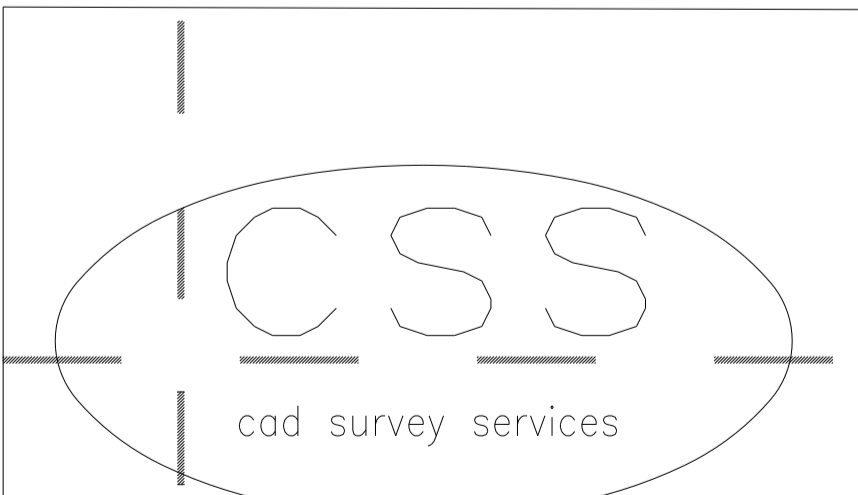

103 Tullysarron Road Armagh BT61 8HF
 tel/fax 01861 549700
 mobile 0468 181515
 E-mail cadsur@globalnet.co.uk

Location: St Malachys - Castlewellen
 Architect: Joe Walsh
 Scale: 1:200 Date:
 Levels Related to: O.S.B.M.
 Drawn by: Colin Cochrane